

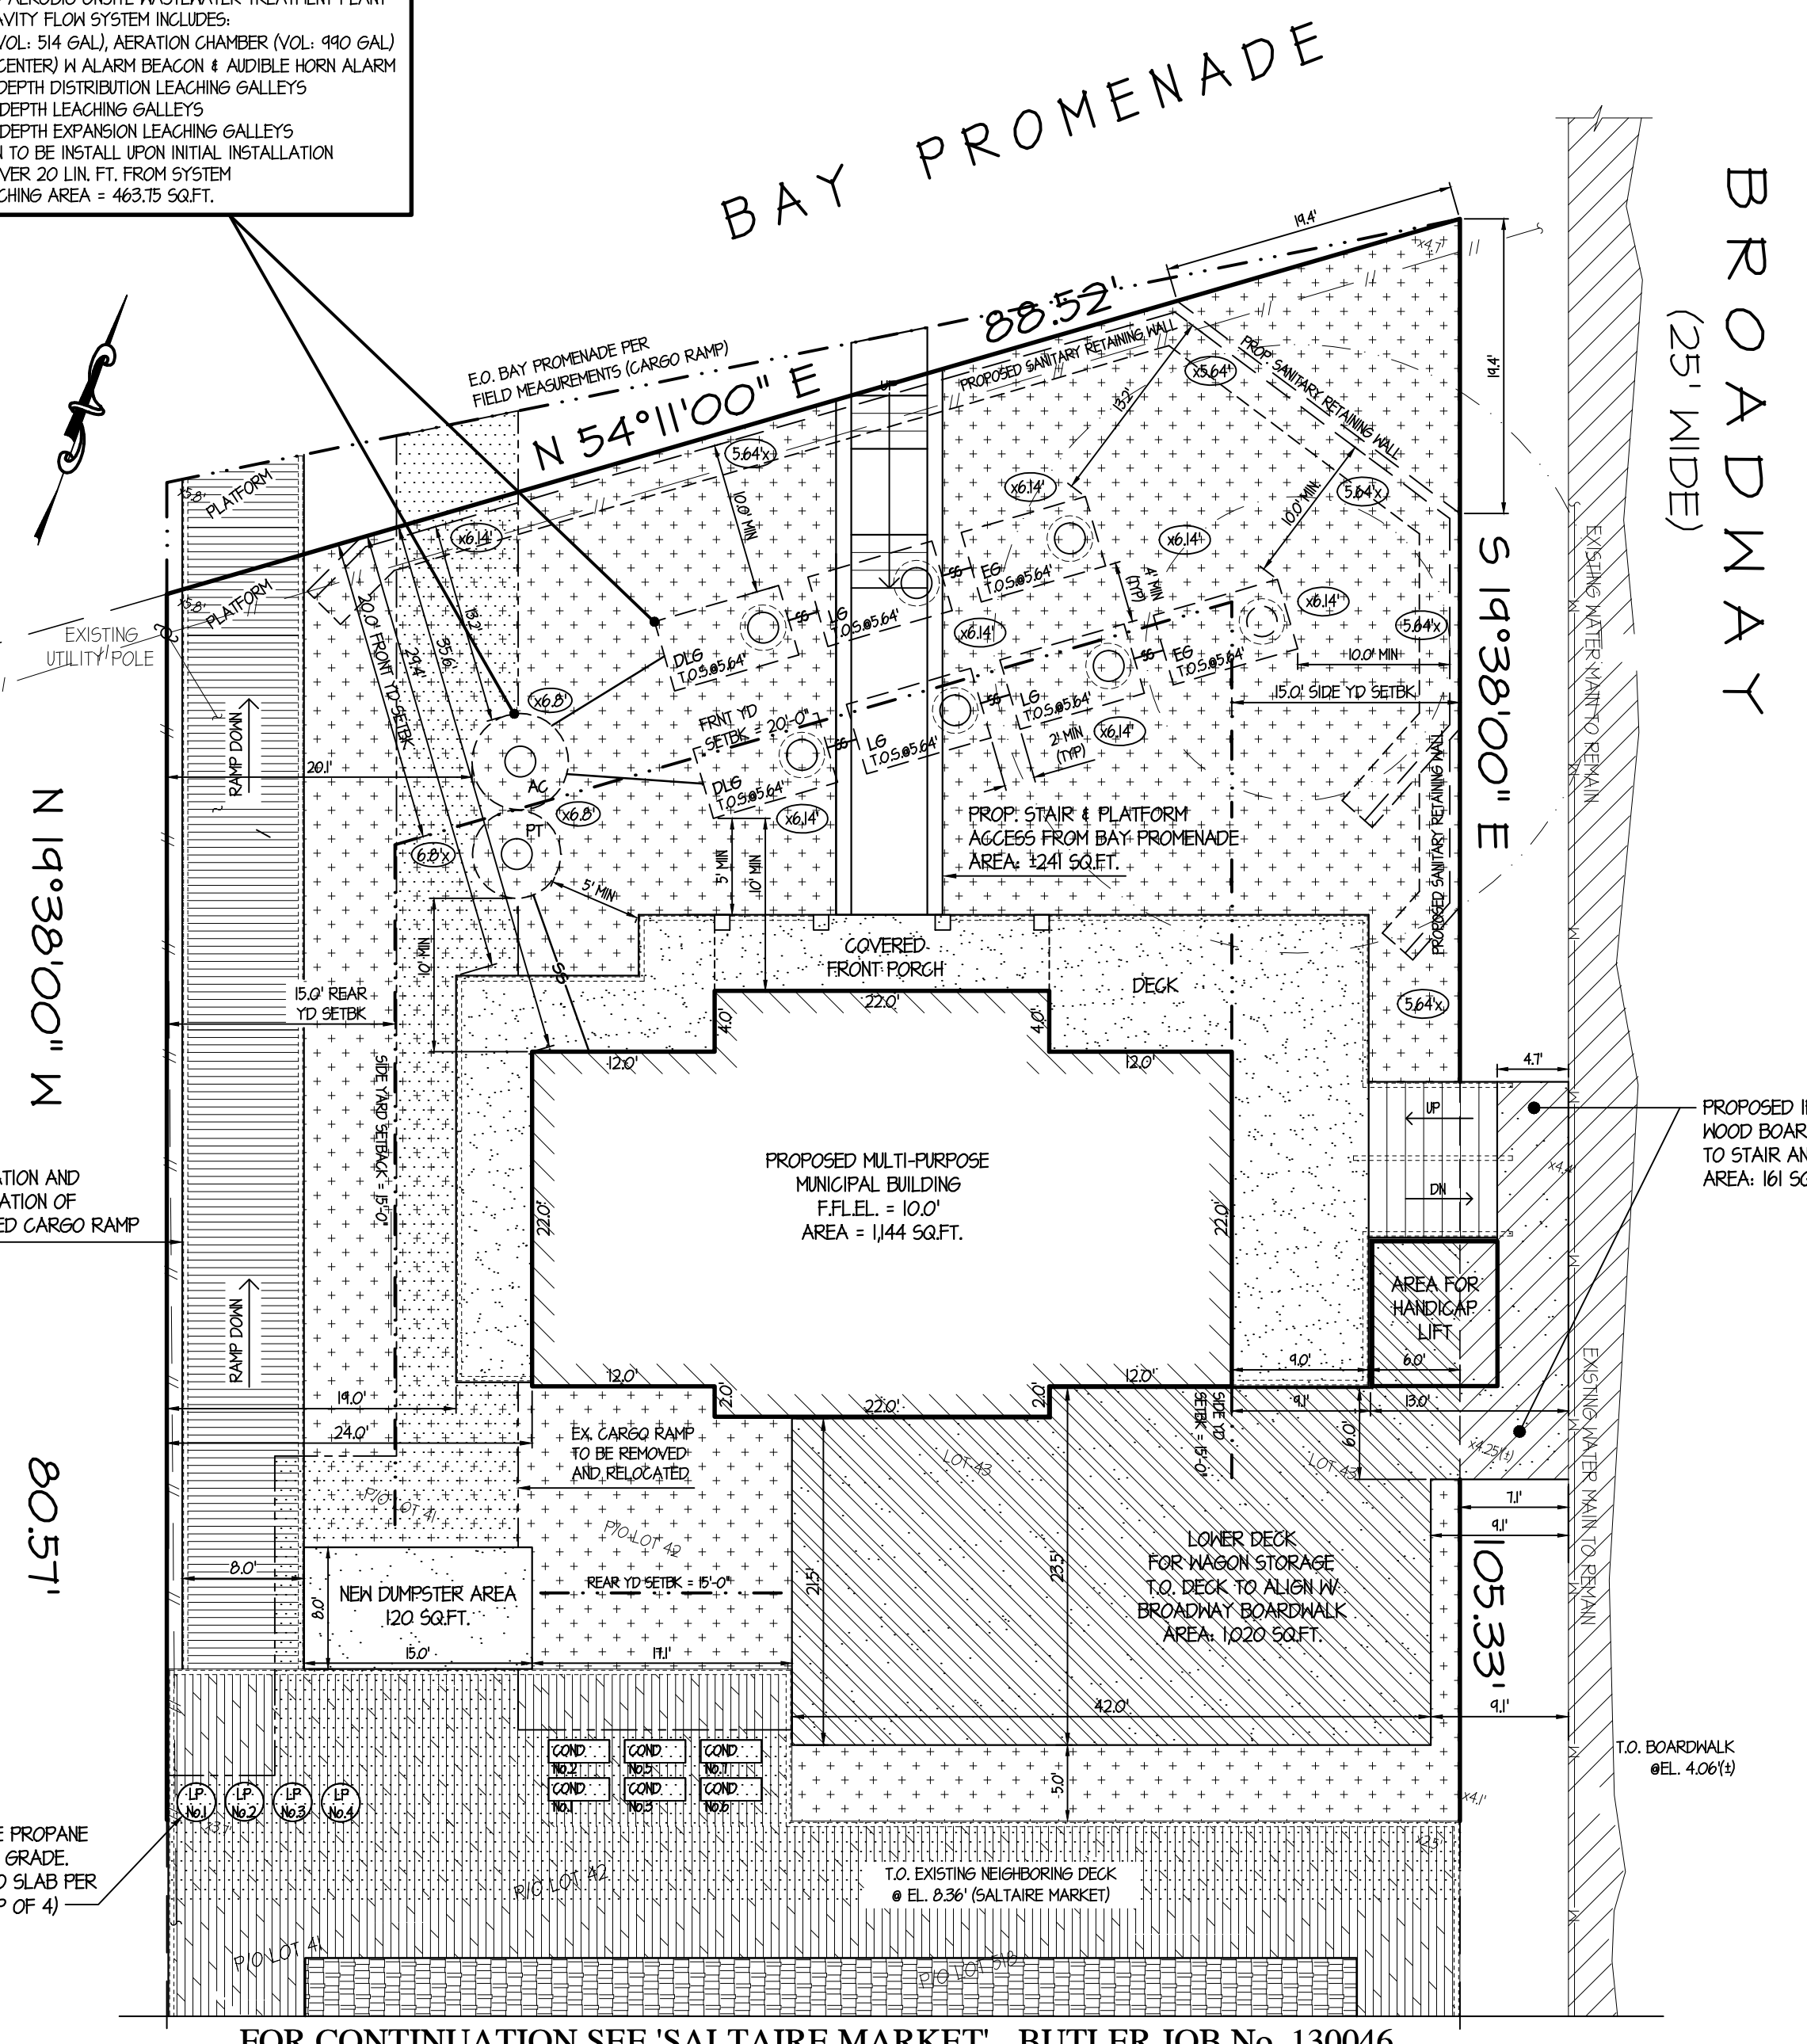
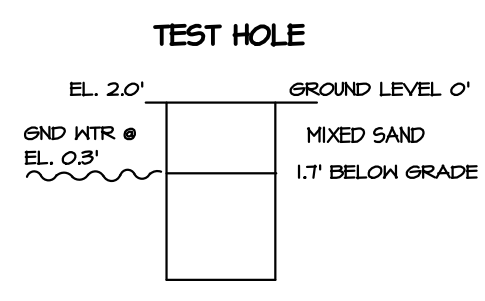
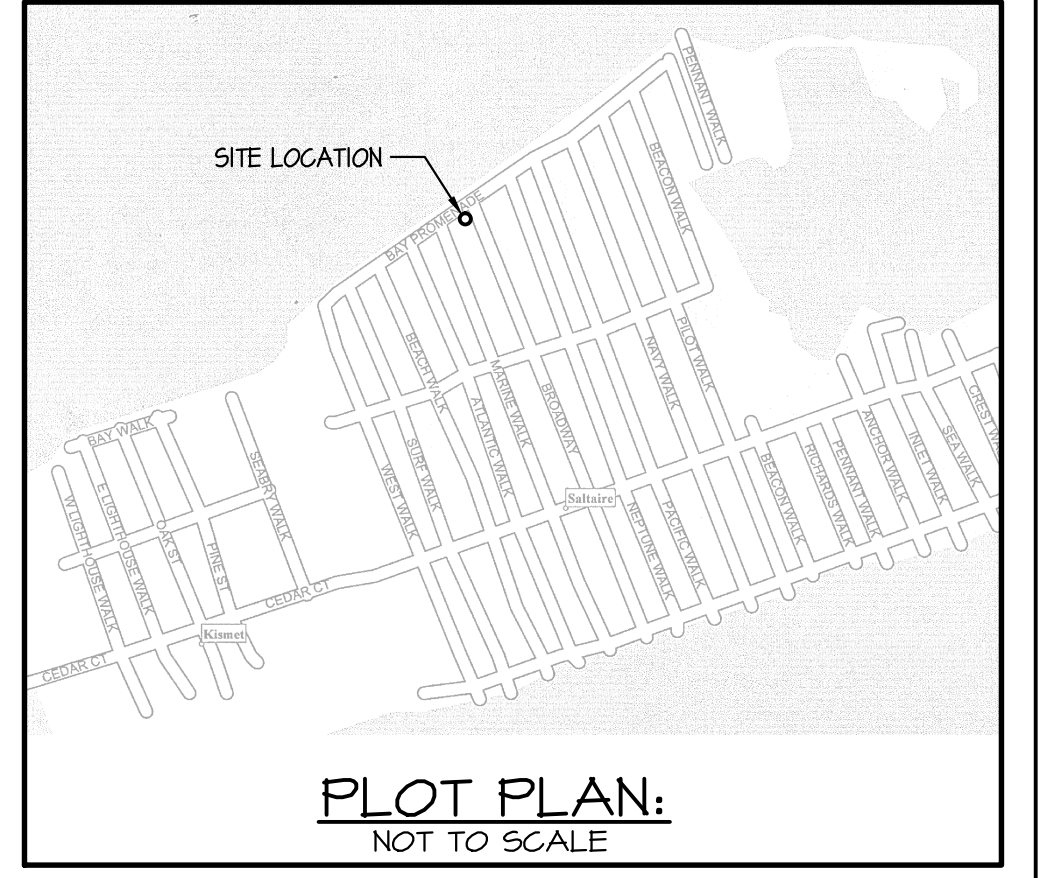


PROP. ALTERNATIVE ONSITE WASTEWATER TREATMENT SYS.:
 1- HYDRO-ACTION SET-N-GO AEROBIC ONSITE WASTEWATER TREATMENT PLANT
 • MODEL AN-500-C, GRAVITY FLOW SYSTEM INCLUDES:
 • PRE-TREATMENT (VOL. 54 GAL), AERATION CHAMBER (VOL. 990 GAL)
 • OPS (OP / CNTRL. CENTER) IN ALARM BEACON & AUDIBLE HORN ALARM
 2- 8.5' x 4.75' x 2.5' EFF. DEPTH DISTRIBUTION LEACHING GALLEYS
 3- 8.5' x 4.75' x 2.5' EFF. DEPTH LEACHING GALLEYS
 2- 8.5' x 4.75' x 2.5' EFF. DEPTH EXPANSION LEACHING GALLEYS
 • SOB EXPANSION SHOWN TO BE INSTALLED UPON INITIAL INSTALLATION
 • MAINTAIN 5% GRADE OVER 20 LIN. FT. FROM SYSTEM
 • TOTAL SIDE WALL LEACHING AREA = 463.75 SQ.FT.

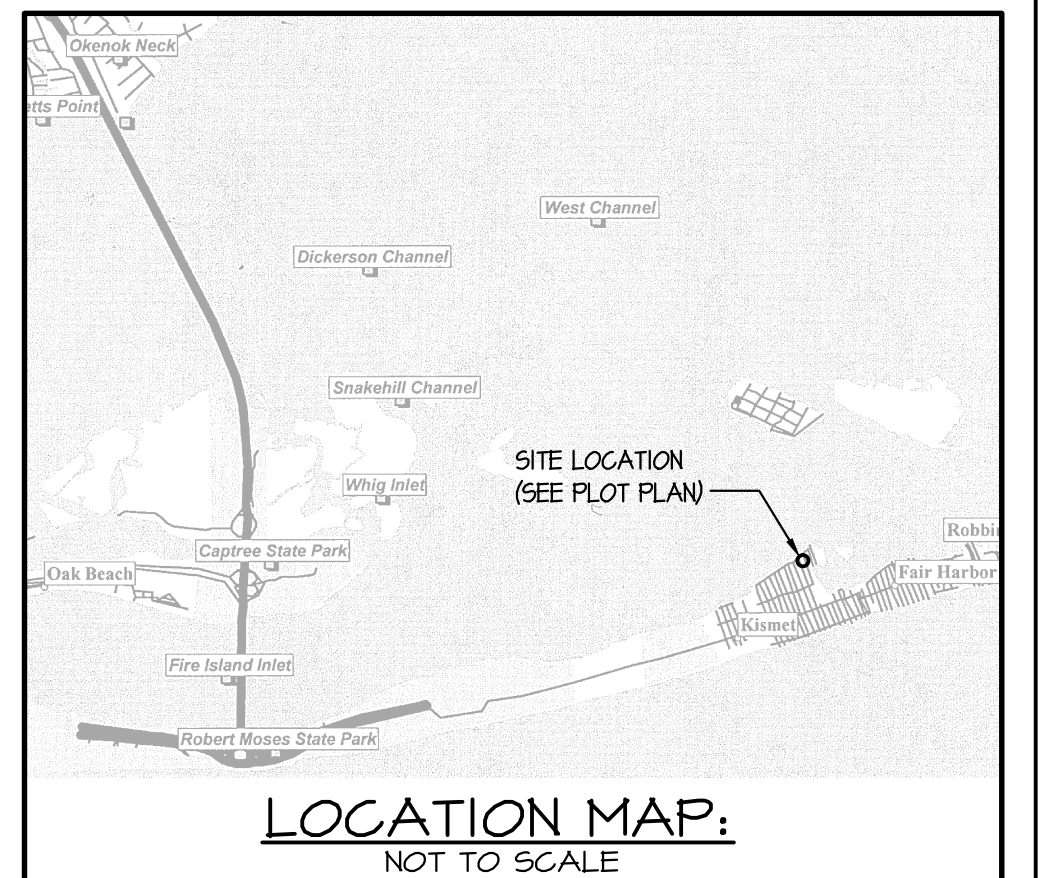

FOR CONTINUATION SEE 'SALTAIRE MARKET' - BUTLER JOB No. 130046

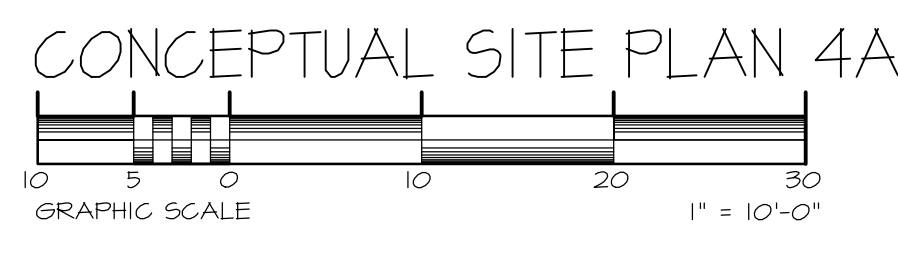

CONCEPTUAL SITE PLAN 4A:
 SITUATE AT: BAY PROMENADE, SALTAIRE, NY
 APPLICANT / OWNER: VILLAGE OF SALTAIRE
 TOWN OF ISLIP, SUFFOLK COUNTY, NEW YORK

REVISIONS

JEFFREY T. BUTLER, P.E., P.C.
 P.O. BOX 634
 SHOREHAM, NEW YORK
 TEL.: 631.208.8950 FAX: 631.727.8033

ENGINEER:

JEFFREY T. BUTLER, P.E.

CONCEPTUAL SITE PLAN FOR: SALTAIRE PUBLIC SAFETY BUILDING SALTAIRE, N.Y.	VILLAGE OF SALTAIRE DRAWN BY: RAC APPROVED BY: JTB
COUNTY OF SUFFOLK JOB No.: 170008 DATE: 04-20-2017	VILLAGE OF SALTAIRE DATE: 04-20-2017

PAGE:
SP1
 of 1



A-9.0

PERSPECTIVES
PROPOSED DESIGN FOR:

\$

%


#

JEFFREY T. BUTLER, P.E., P.C.

\$

%

#

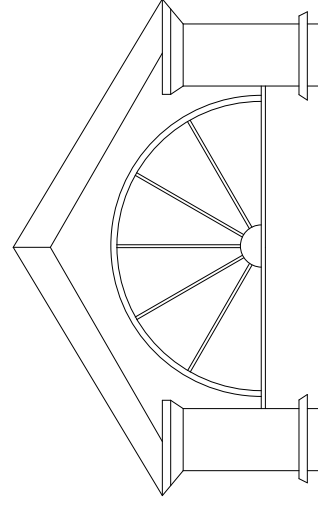

#

-

4