




A EXTERIOR PERSPECTIVE - BROADWAY
NTS

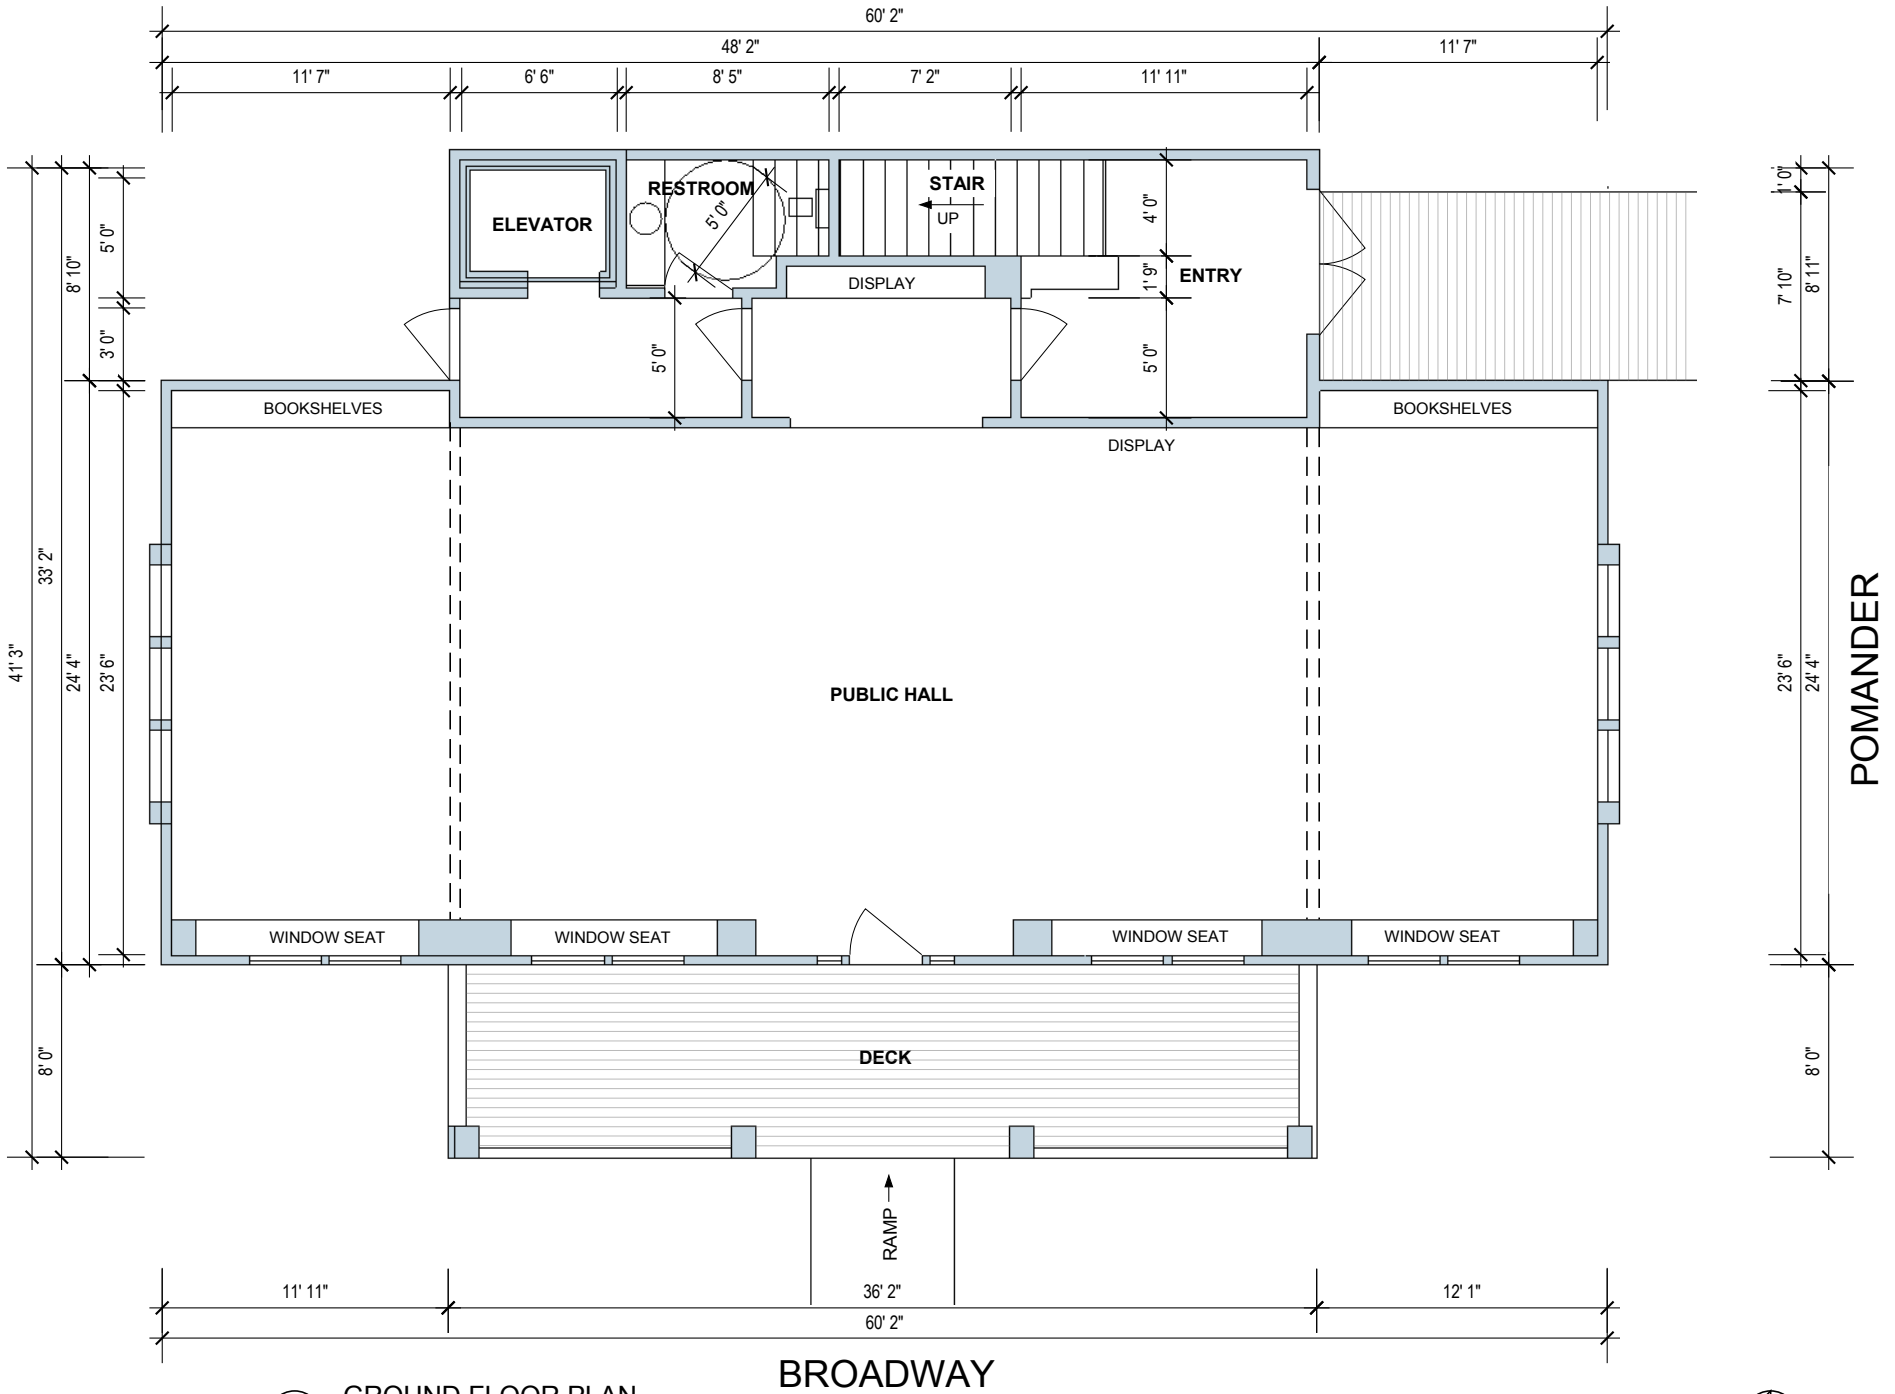


A GROUND FLOOR PLAN
SCALE 1/8" = 1'-0"

BROADWAY

POMANDER

VILLAGE HALL | **SALTAIRE, FIRE ISLAND**


A2

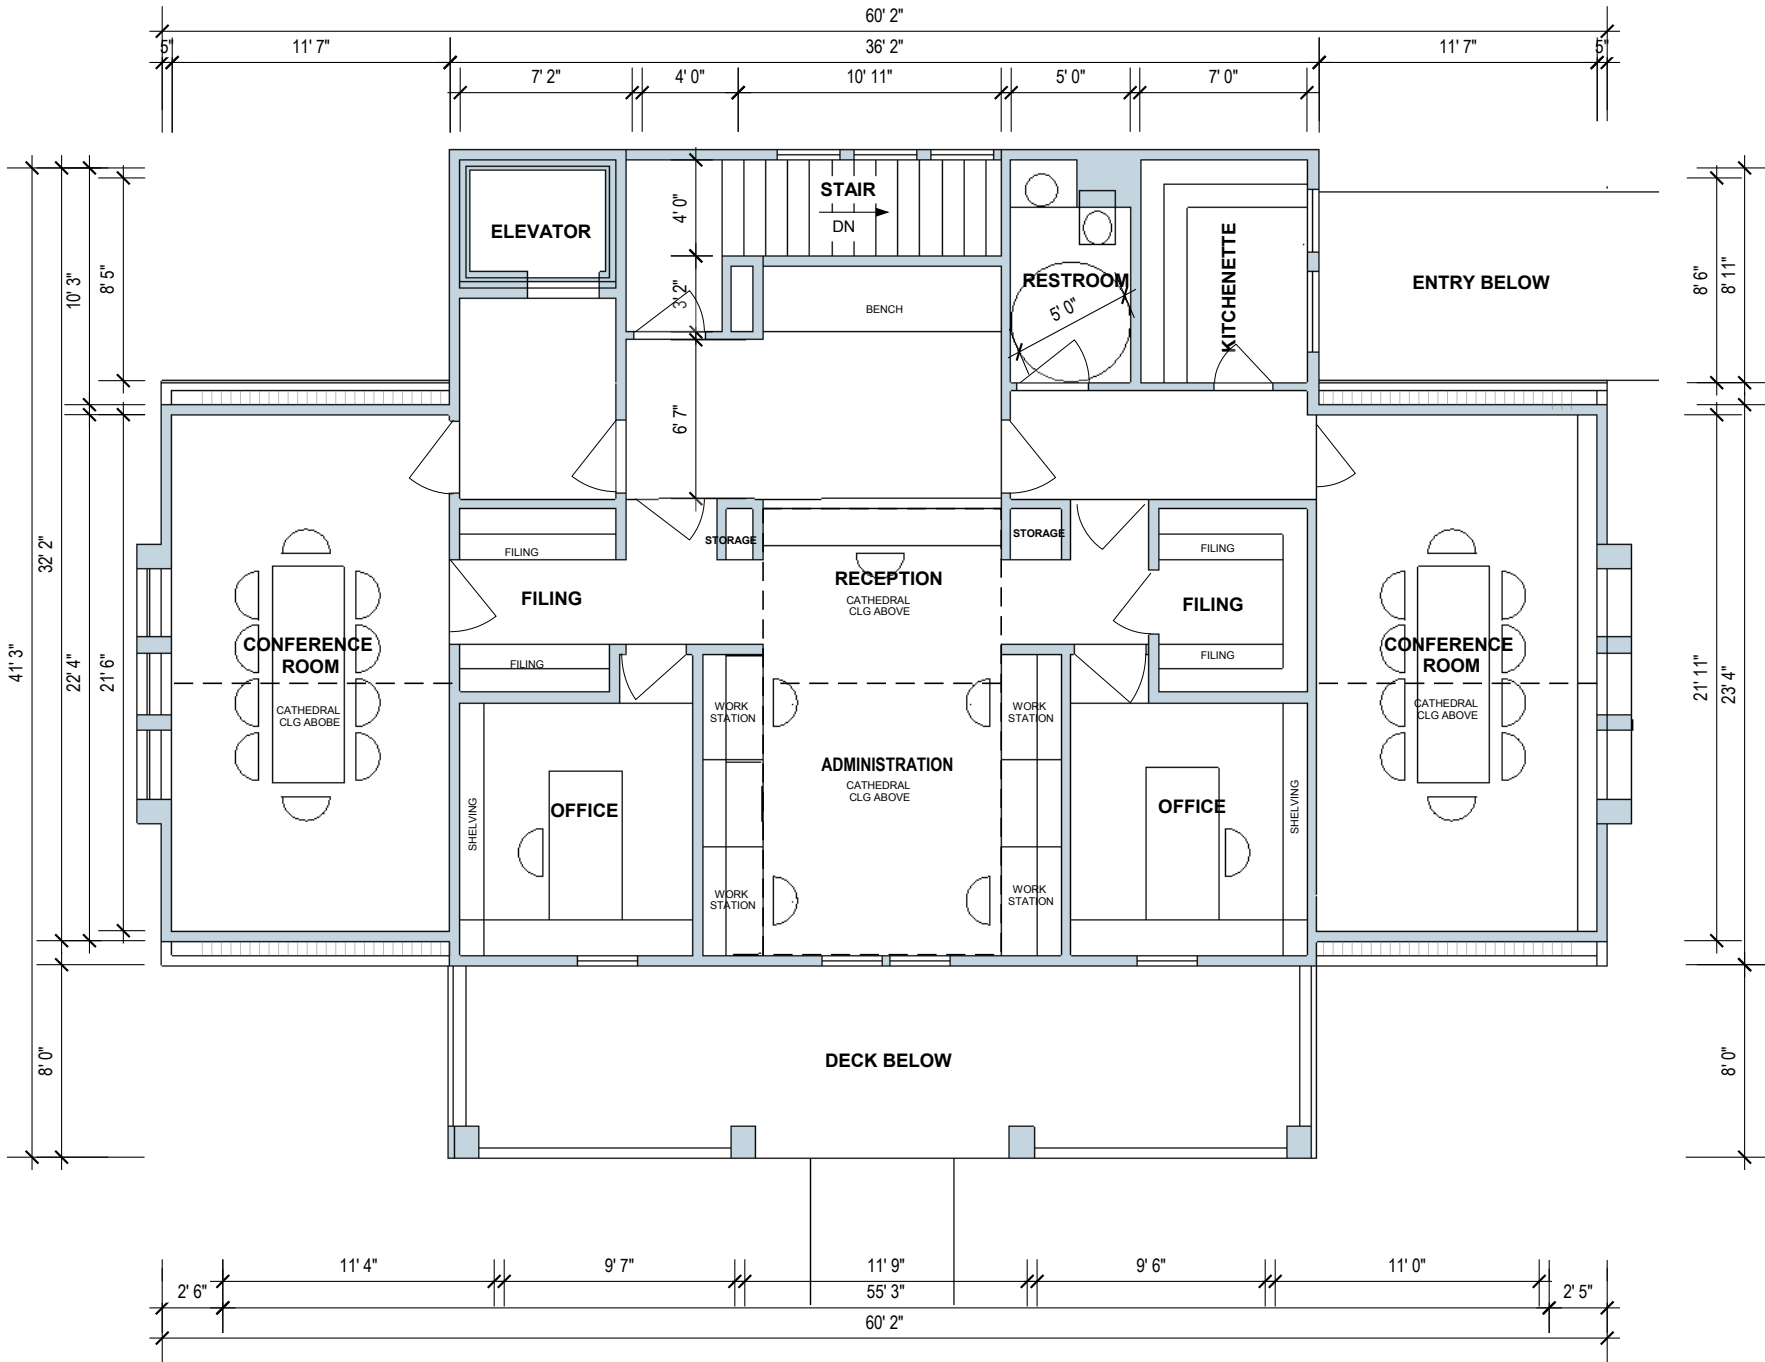


A

SECOND FLOOR PLAN
SCALE 1/8" = 1'-0"



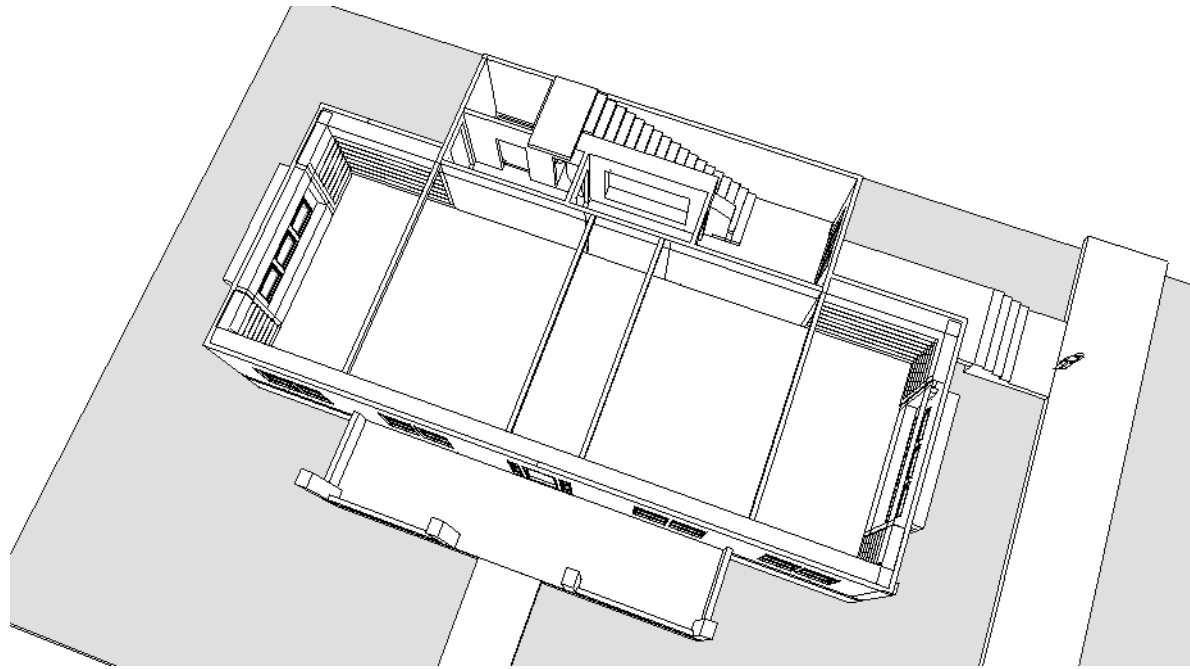

A FIRST FLOOR PERSPECTIVE
NTS

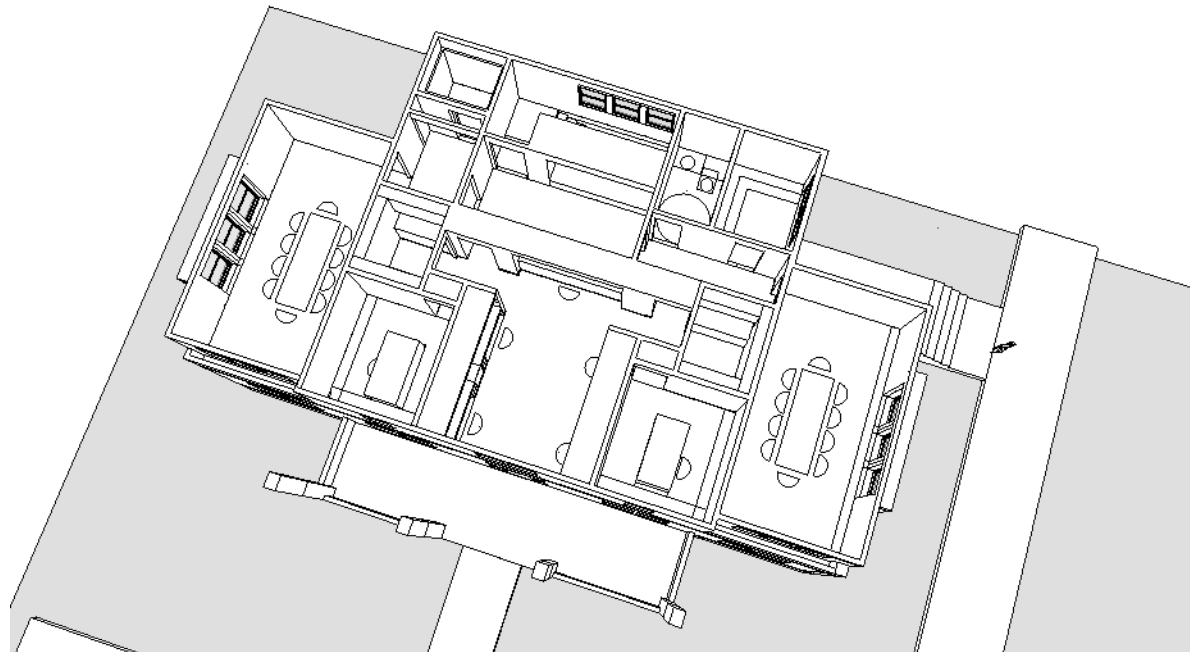

B SECOND FLOOR PERSPECTIVE
NTS



A SECTION PERSPECTIVE - EAST-WEST
NTS